


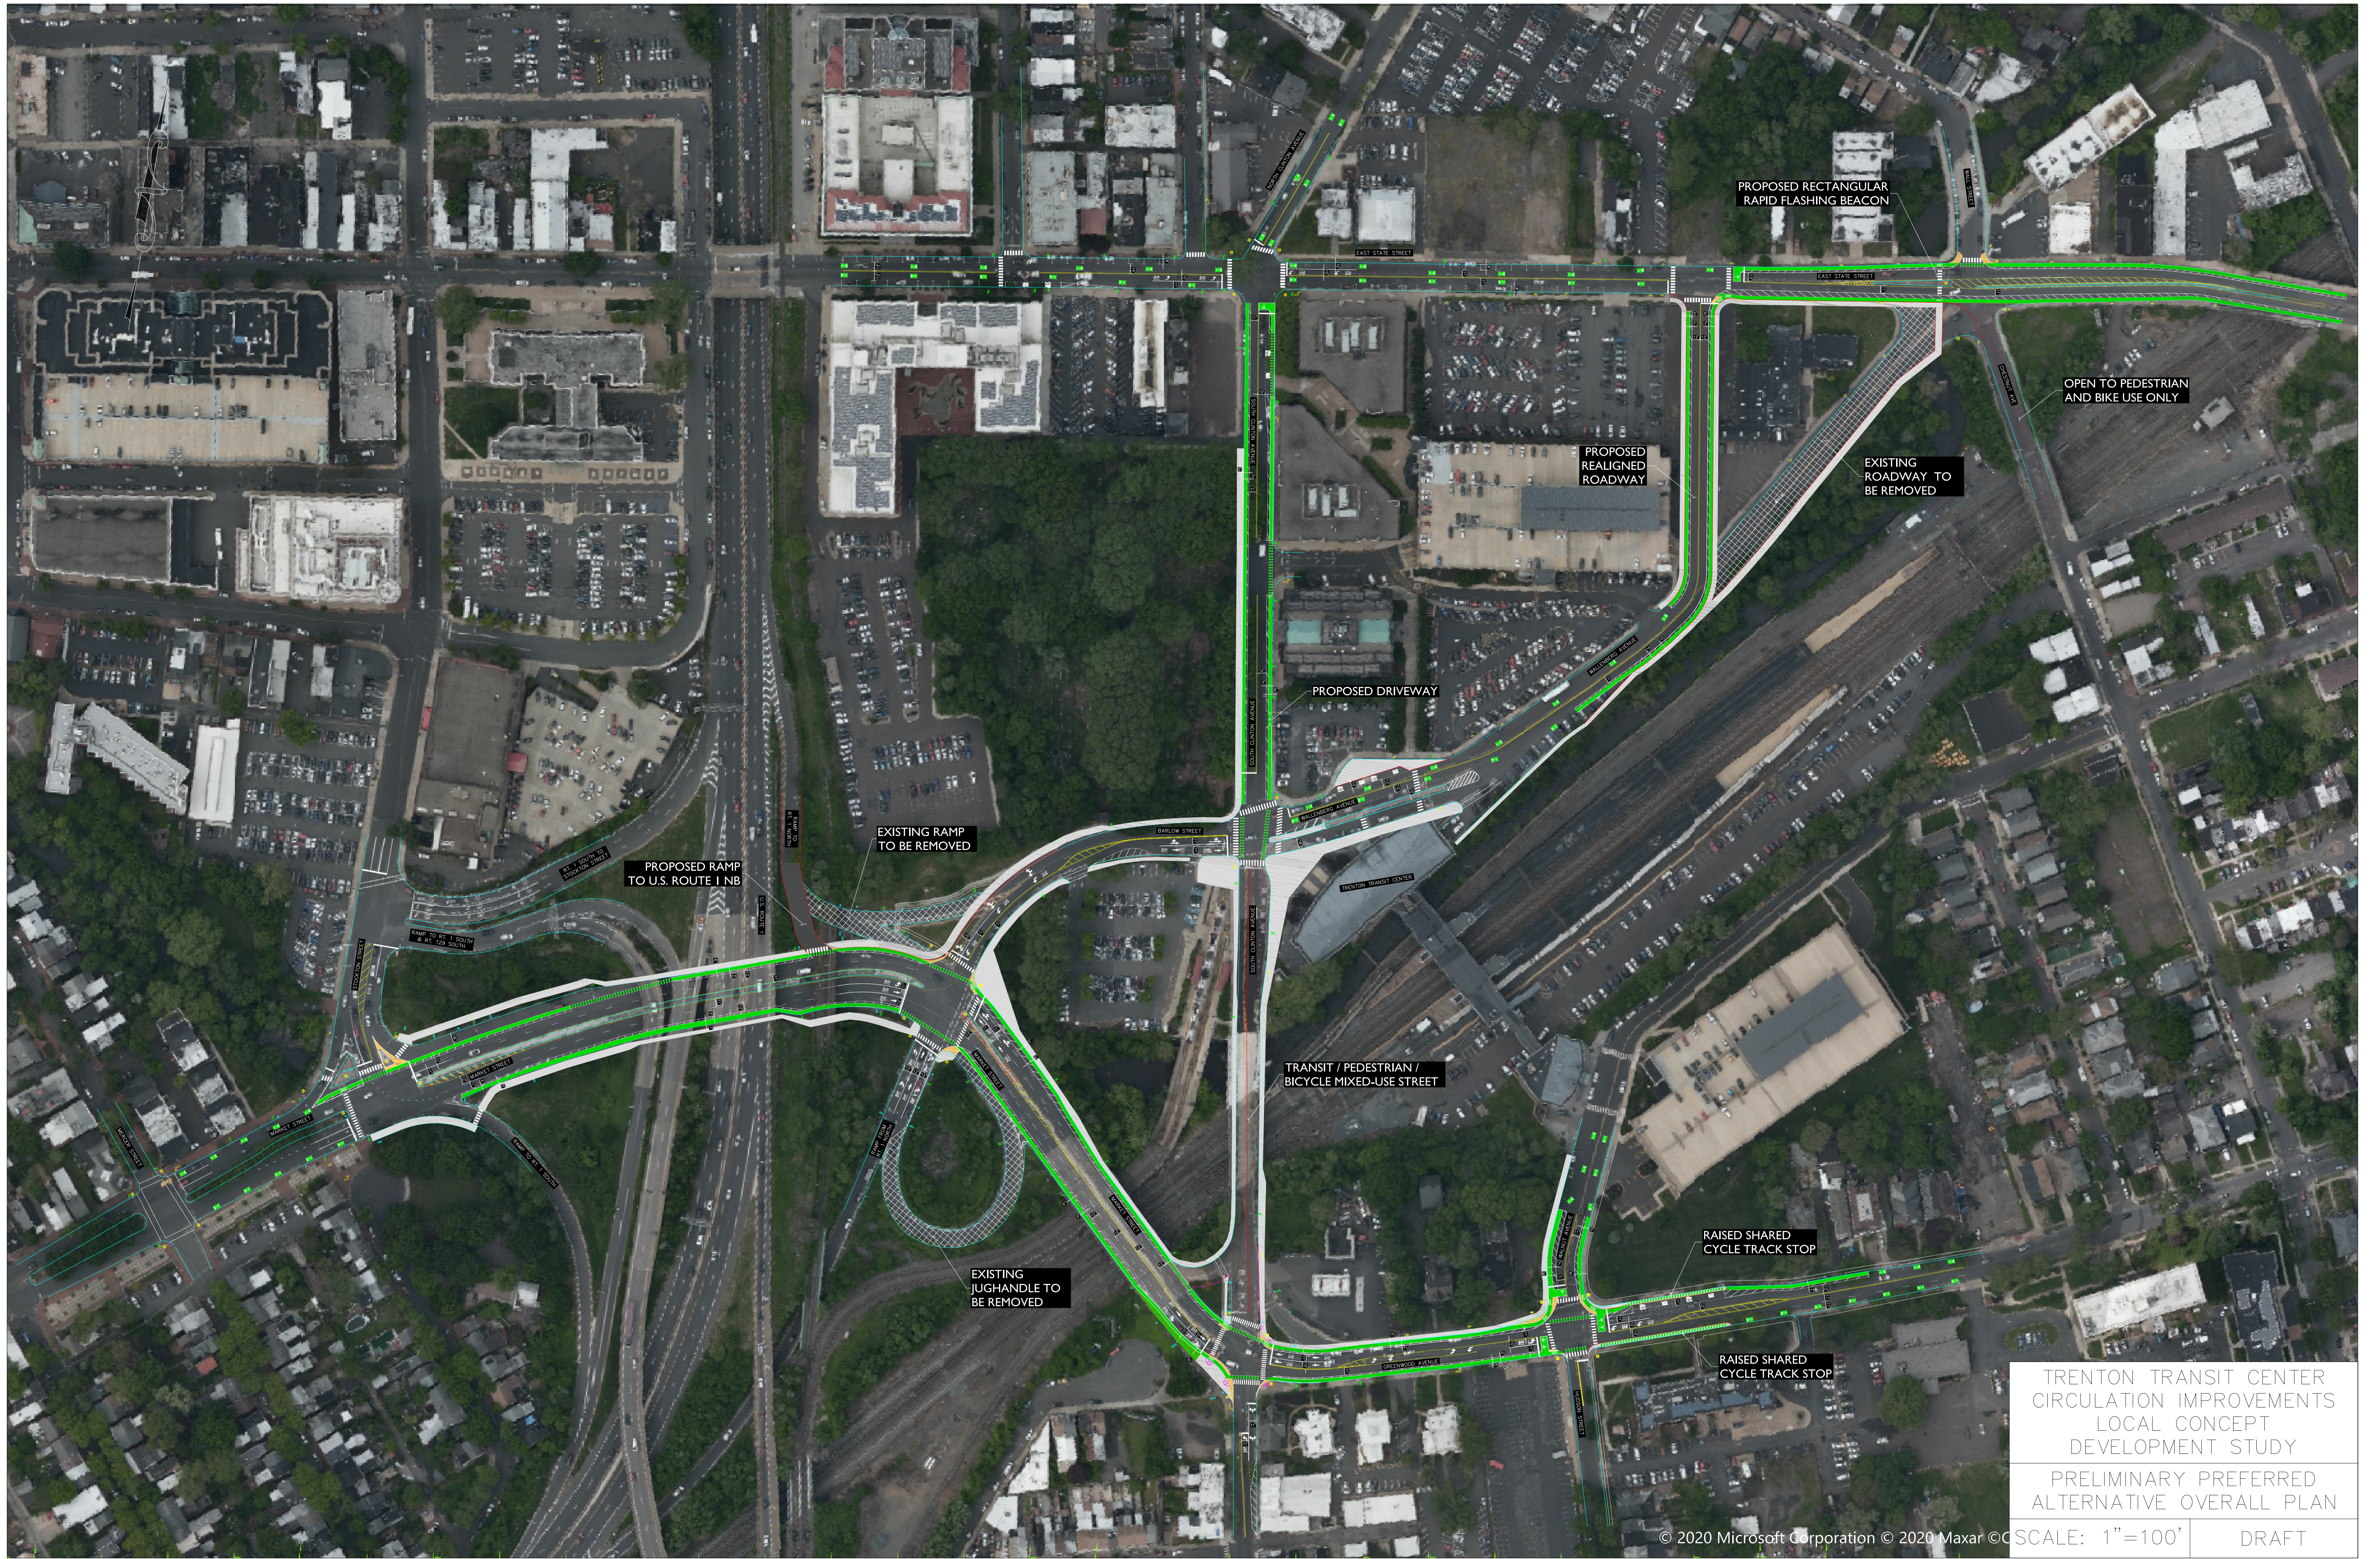

TRENTON TRANSIT CENTER
CIRCULATION IMPROVEMENTS
LOCAL CONCEPT
DEVELOPMENT STUDY
PRELIMINARY PREFERRED
ALTERNATIVE OVERALL PLAN